






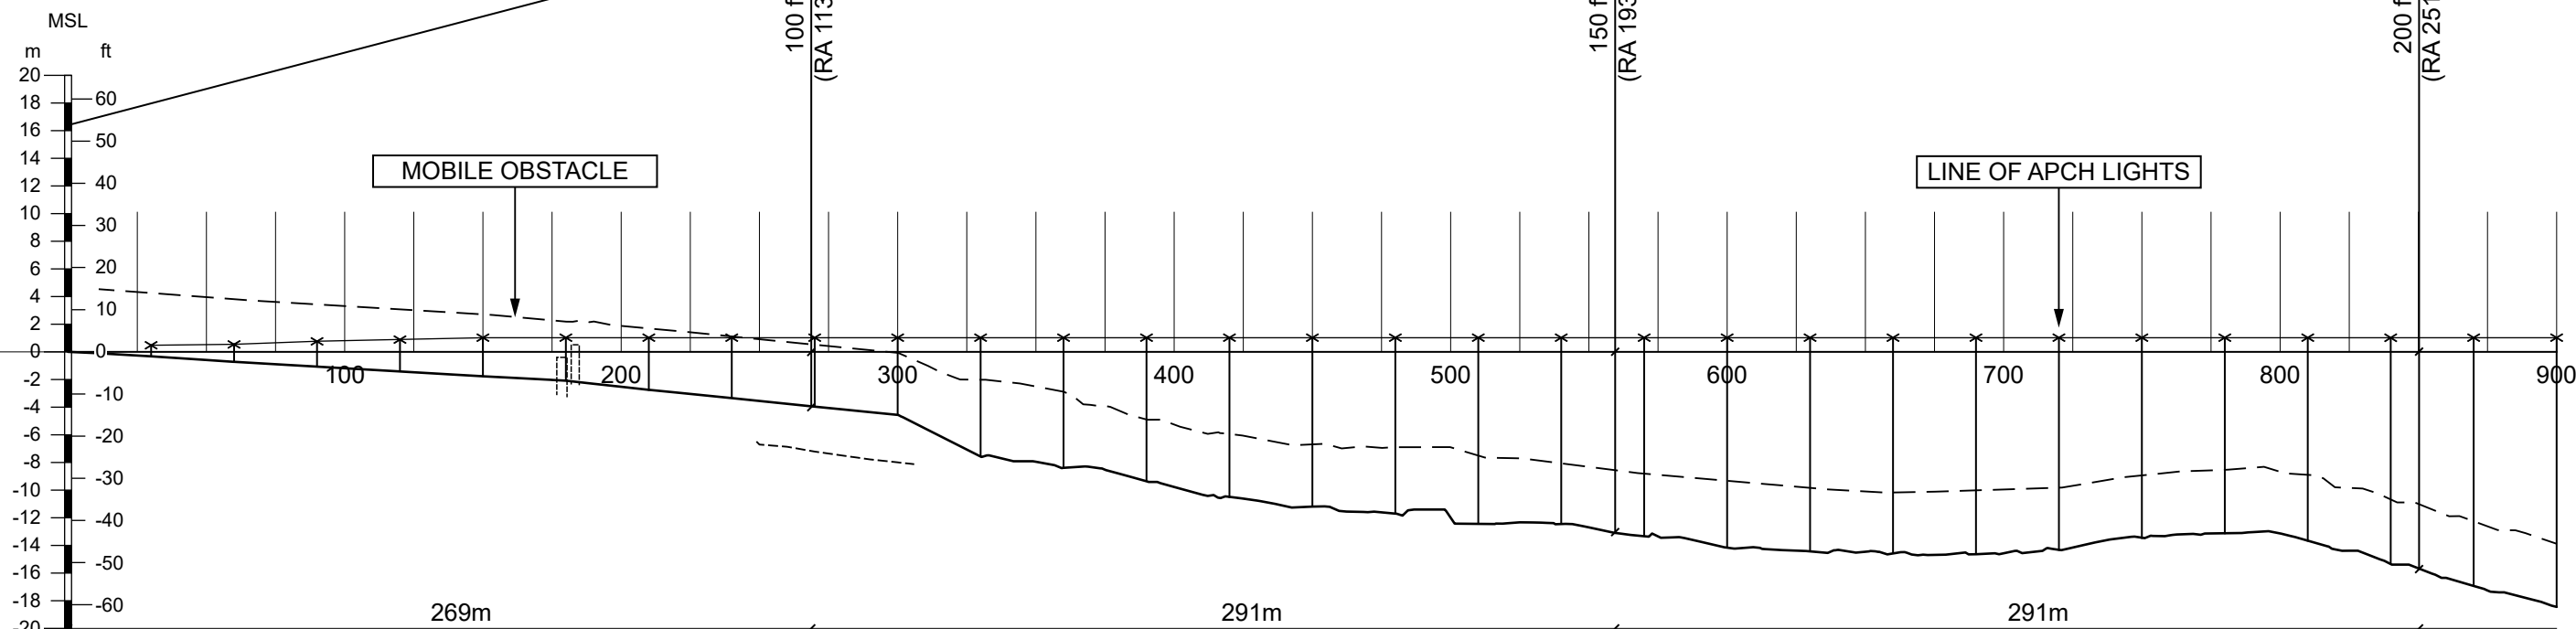

ILS REFERENCE
DATUM 16.5 m, 53.8 ft

VERTICAL SCALE 1:500



LEGEND

APCH LIGHT (IN PROFILE)		APCH LIGHT IN PLANE	
BUILDING OR LARGE STRUCTURE		CENTRE LINE PROFILE	
CONTOUR LINE		DEVIATION AT LEAST ± 3 m FROM CENTRE LINE PROFILE	

HORIZONTAL SCALE 1:2 500



CONTOURS AND HIGHTS ARE RELATED
TO ELEVATION OF RWY 26