


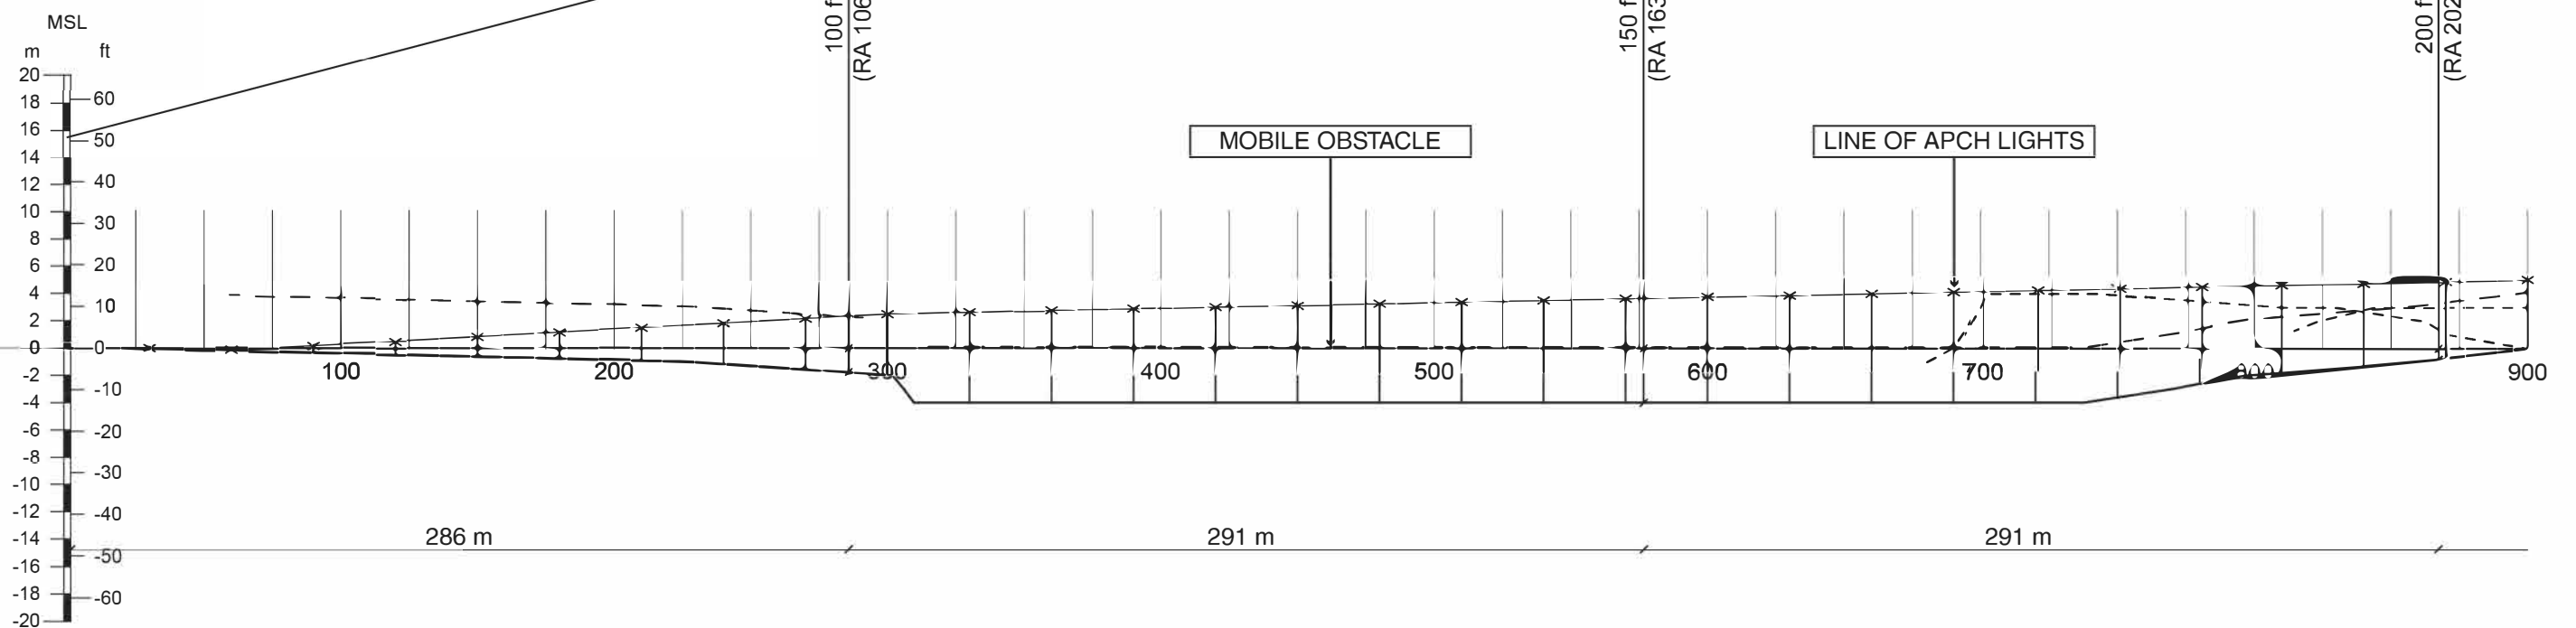





ILS REFERENCE
DATUM 15.5 m, 51.0 ft

VERTICAL SCALE 1:500



LEGEND

APCH LIGHT (IN PROFILE)		APCH LIGHT IN PLANE	
BUILDING OR LARGE STRUCTURE		CENTRE LINE PROFILE	
CONTOUR LINE		DEVIATION AT LEAST ± 3 m FROM CENTRE LINE PROFILE	

LFV

CHANGE: Editorial.

AIRAC AIP AMDT 3/2025

ESSA PATC RWY 19L
12 JUN 2025