



RWY 01L/19R

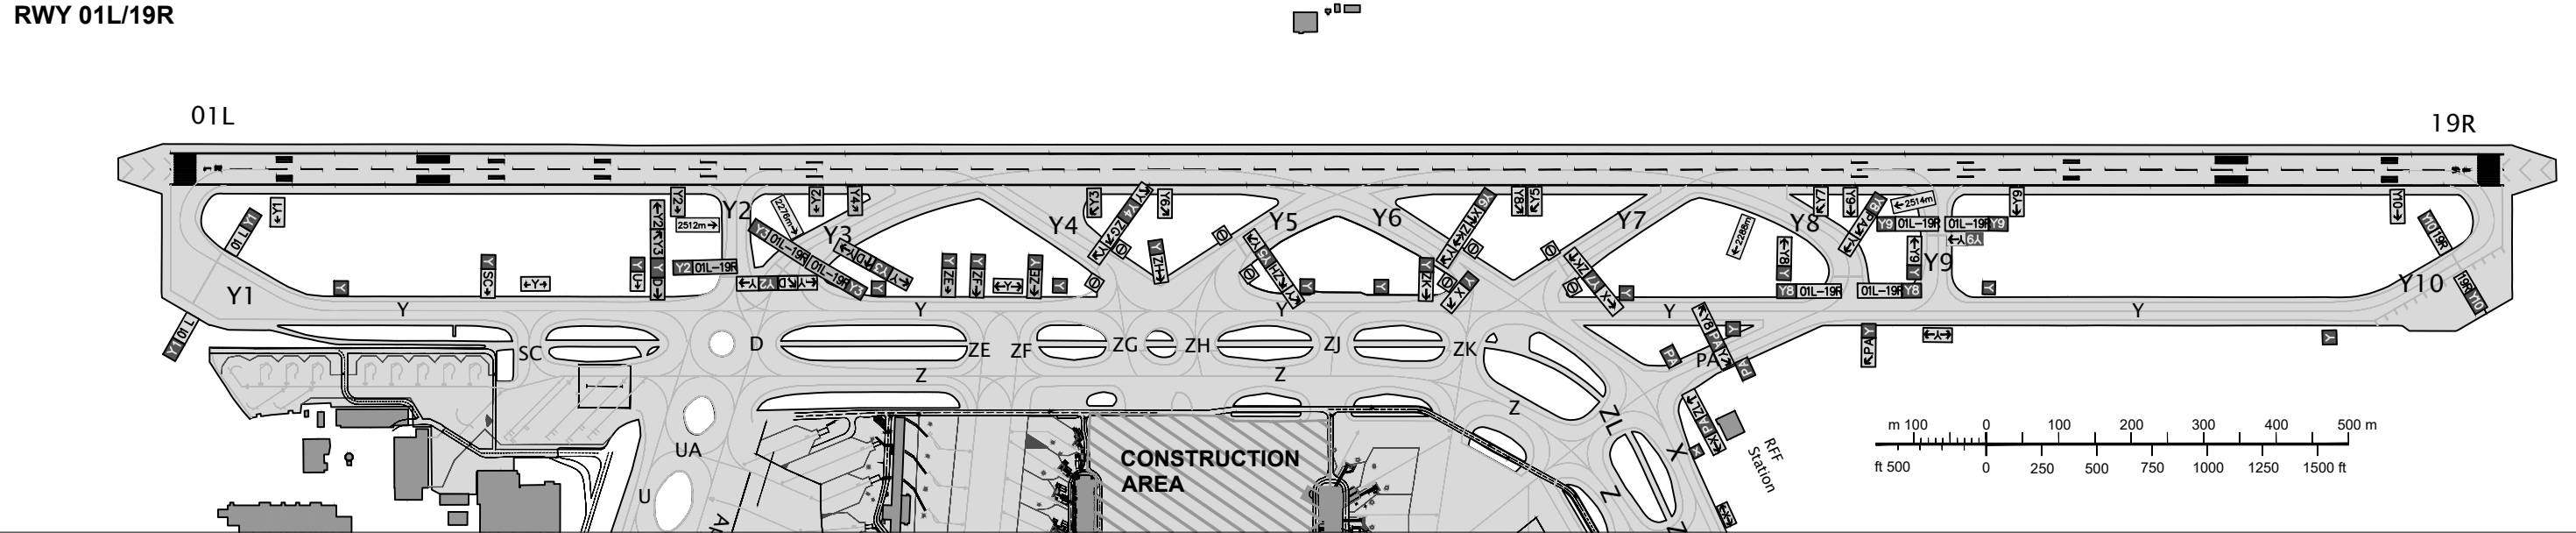

RWY 08/26

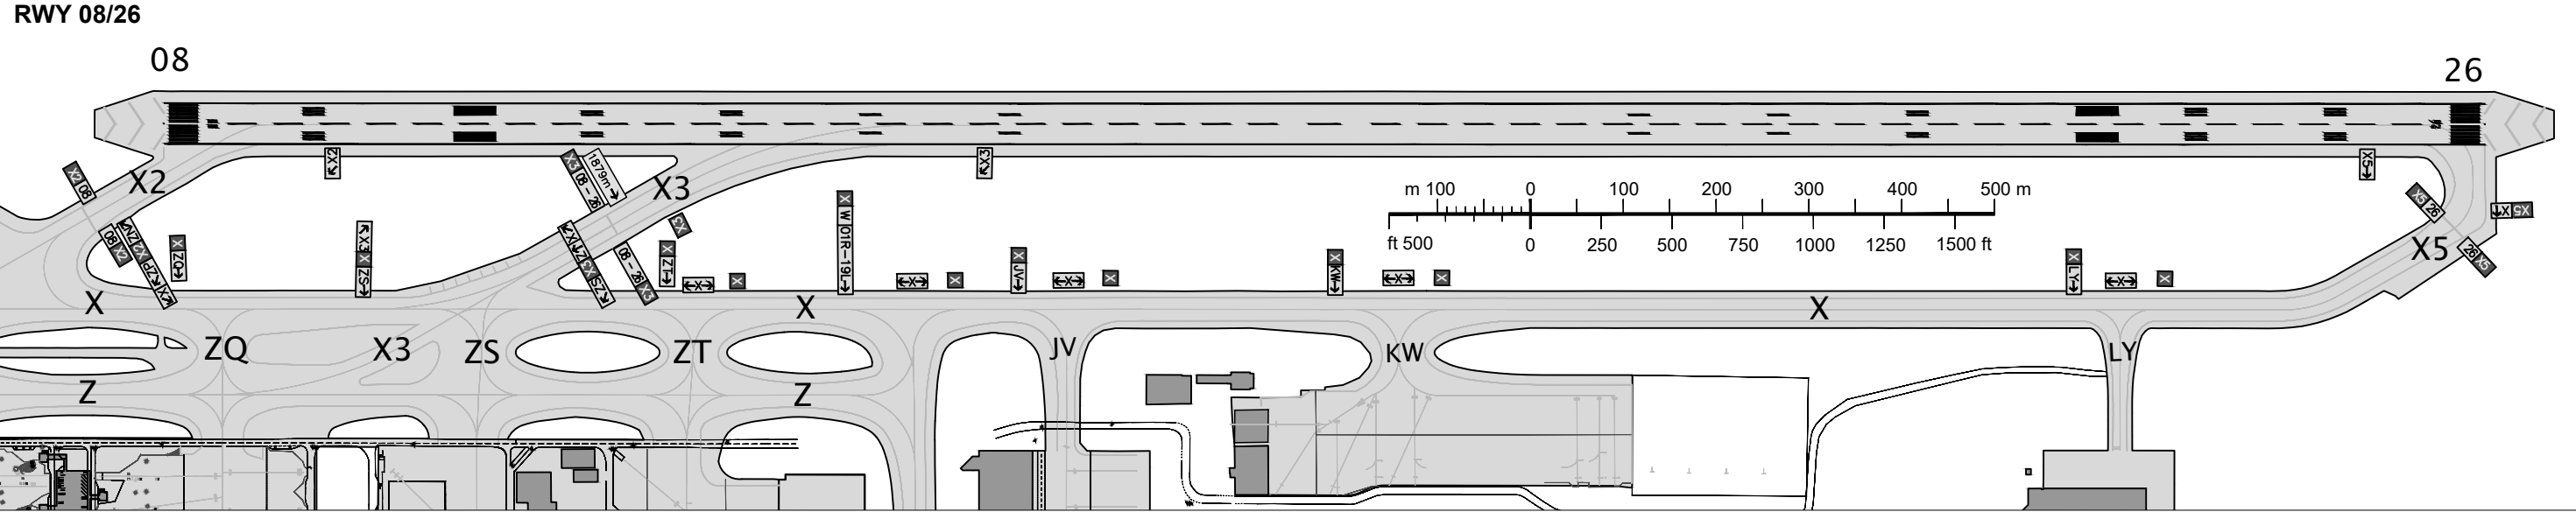

RWY 01R/19L

